




**A2HC COVID ACUTE
CAT 2 PLUS
NON-AMBULATORY
10x10 ISOLATION ROOMS
CONCEPTUAL LAYOUTS**

DRAWINGS ARE NOT TO SCALE

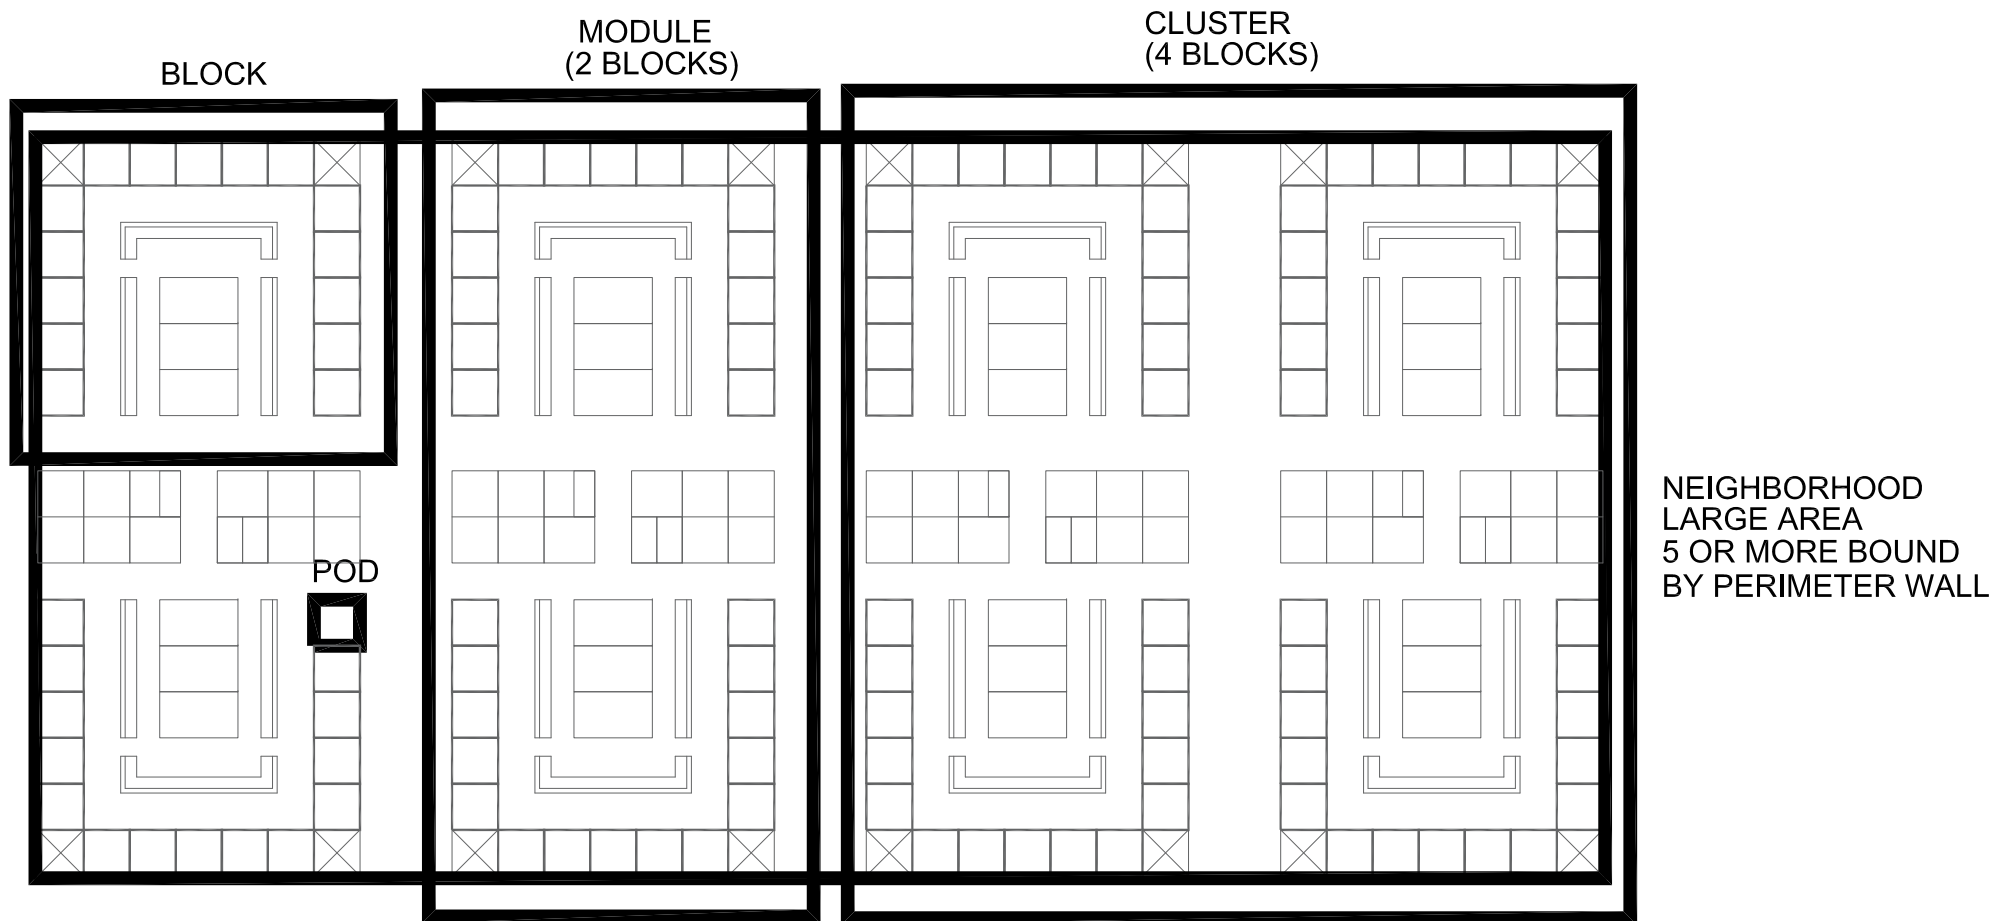


A2HC COVID ACUTE DEFINITIONS


NOTE: THE CONTAINED INFORMATION IS CONCEPTUAL ONLY AND NOT INTENDED TO BE FULL DESIGNS. LAYOUTS MUST BE COORDINATED WITH EACH RESPECTED SITE, CONOPS AND AVAILABLE SPACE NEEDS. MODULAR IN NATURE FOR ADAPTATION.

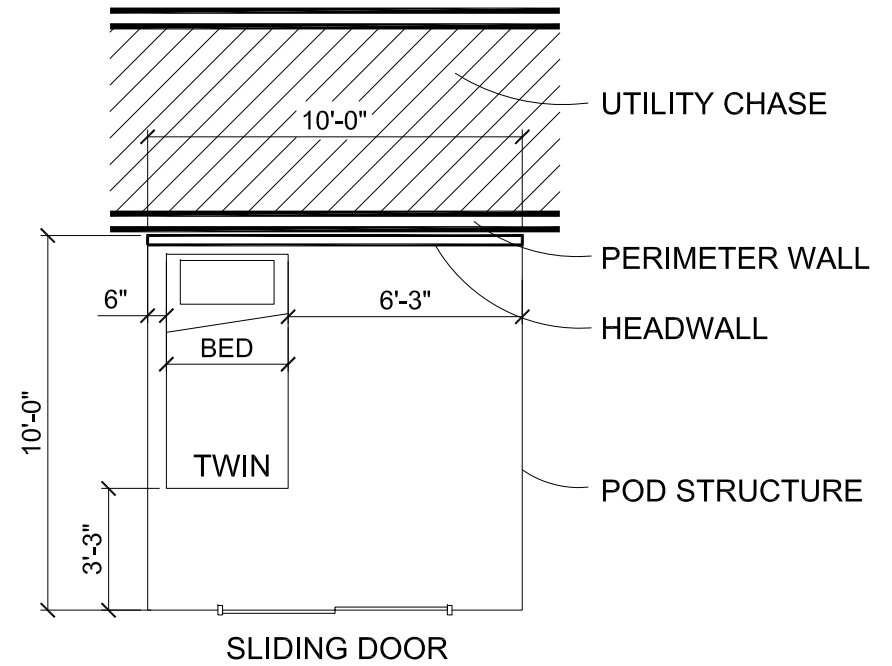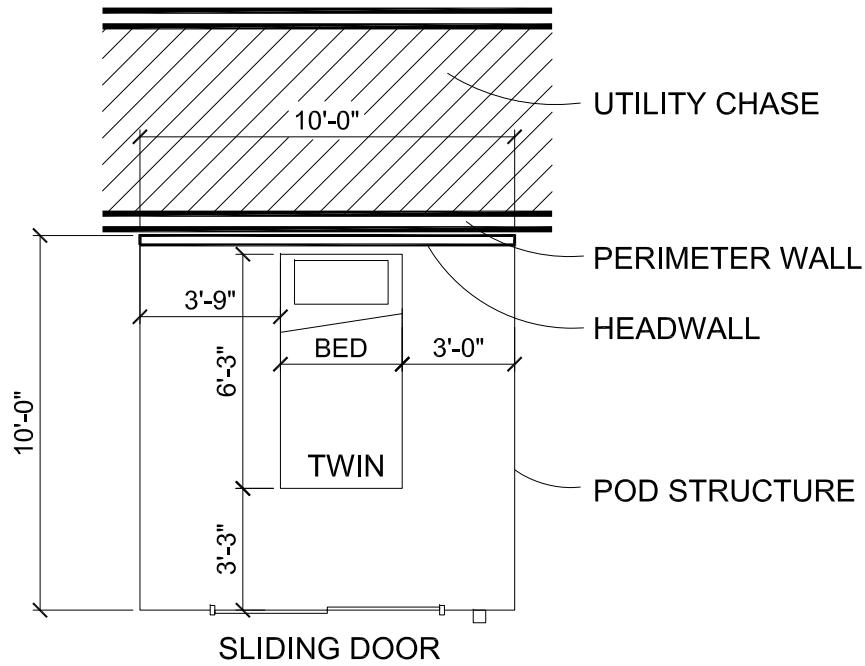


POD - BED CLEARANCE

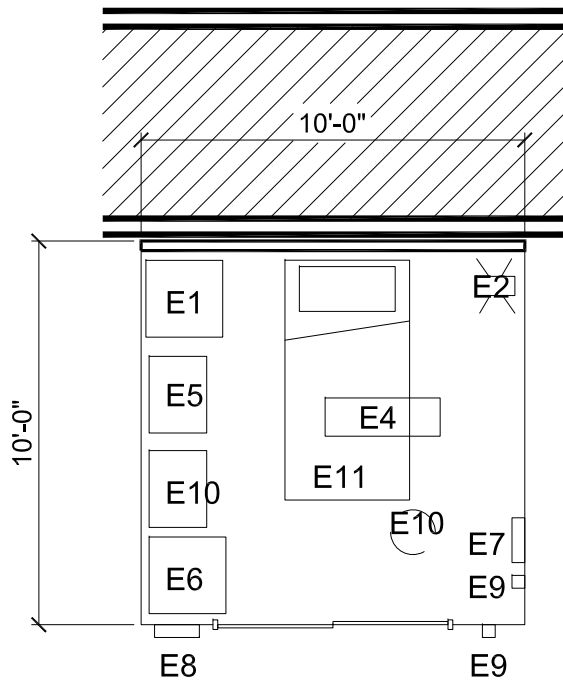


- E1 - VENTILATOR & STORAGE CABINET
- E2 - TELEMTRY/PUMP / IV STAND
- E3 - STOOL
- E4 - OVER BED TABLE
- E5 - MOBILE WORK STATION
- E6 - LINEN HAMPER
- E7 - SHARPS
- E8 - GLOVES
- E9 - HAND SANITIZER
- E10 - WASTE
- E11 - PATIENT BED

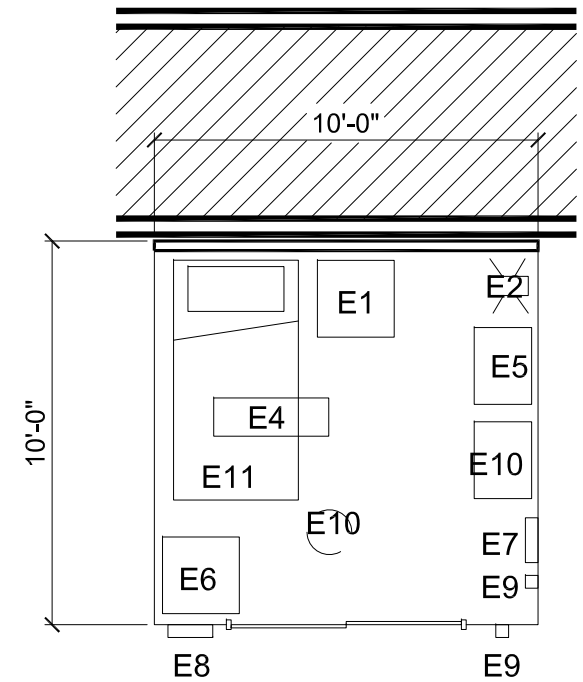


POD - EQUIPMENT

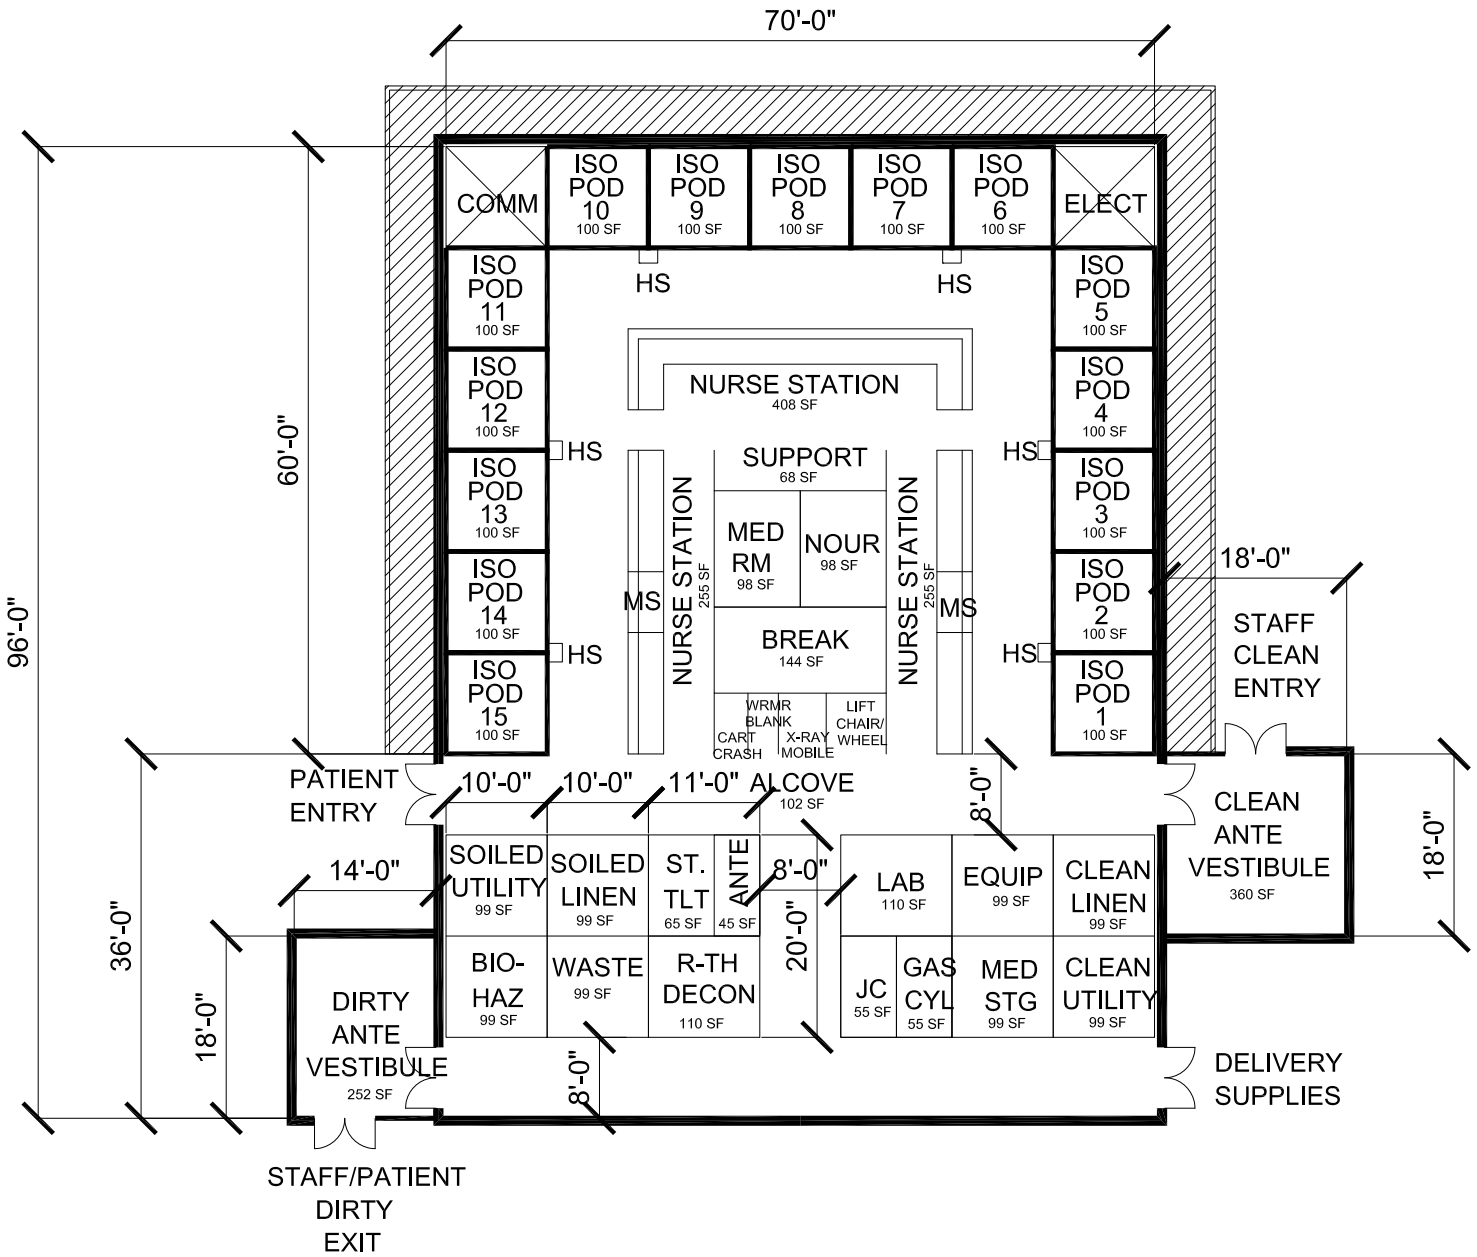

6,720 SF
 A2HC - ONE BLOCK ARRANGEMENT
 (15) ISOLATION PODS/BEDS (CAT 2 ISOLATION ACUTE
 W/SUPPORT SPACES PER PFD)

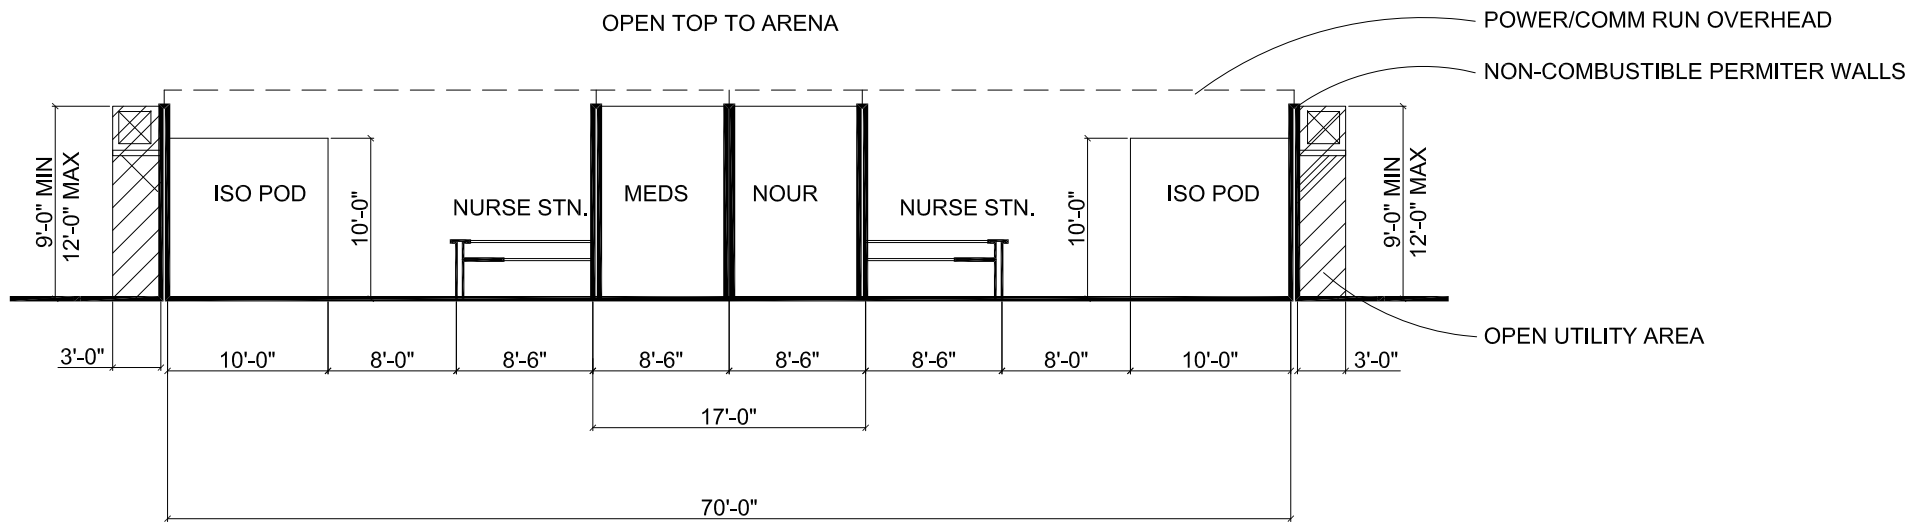


SECTION

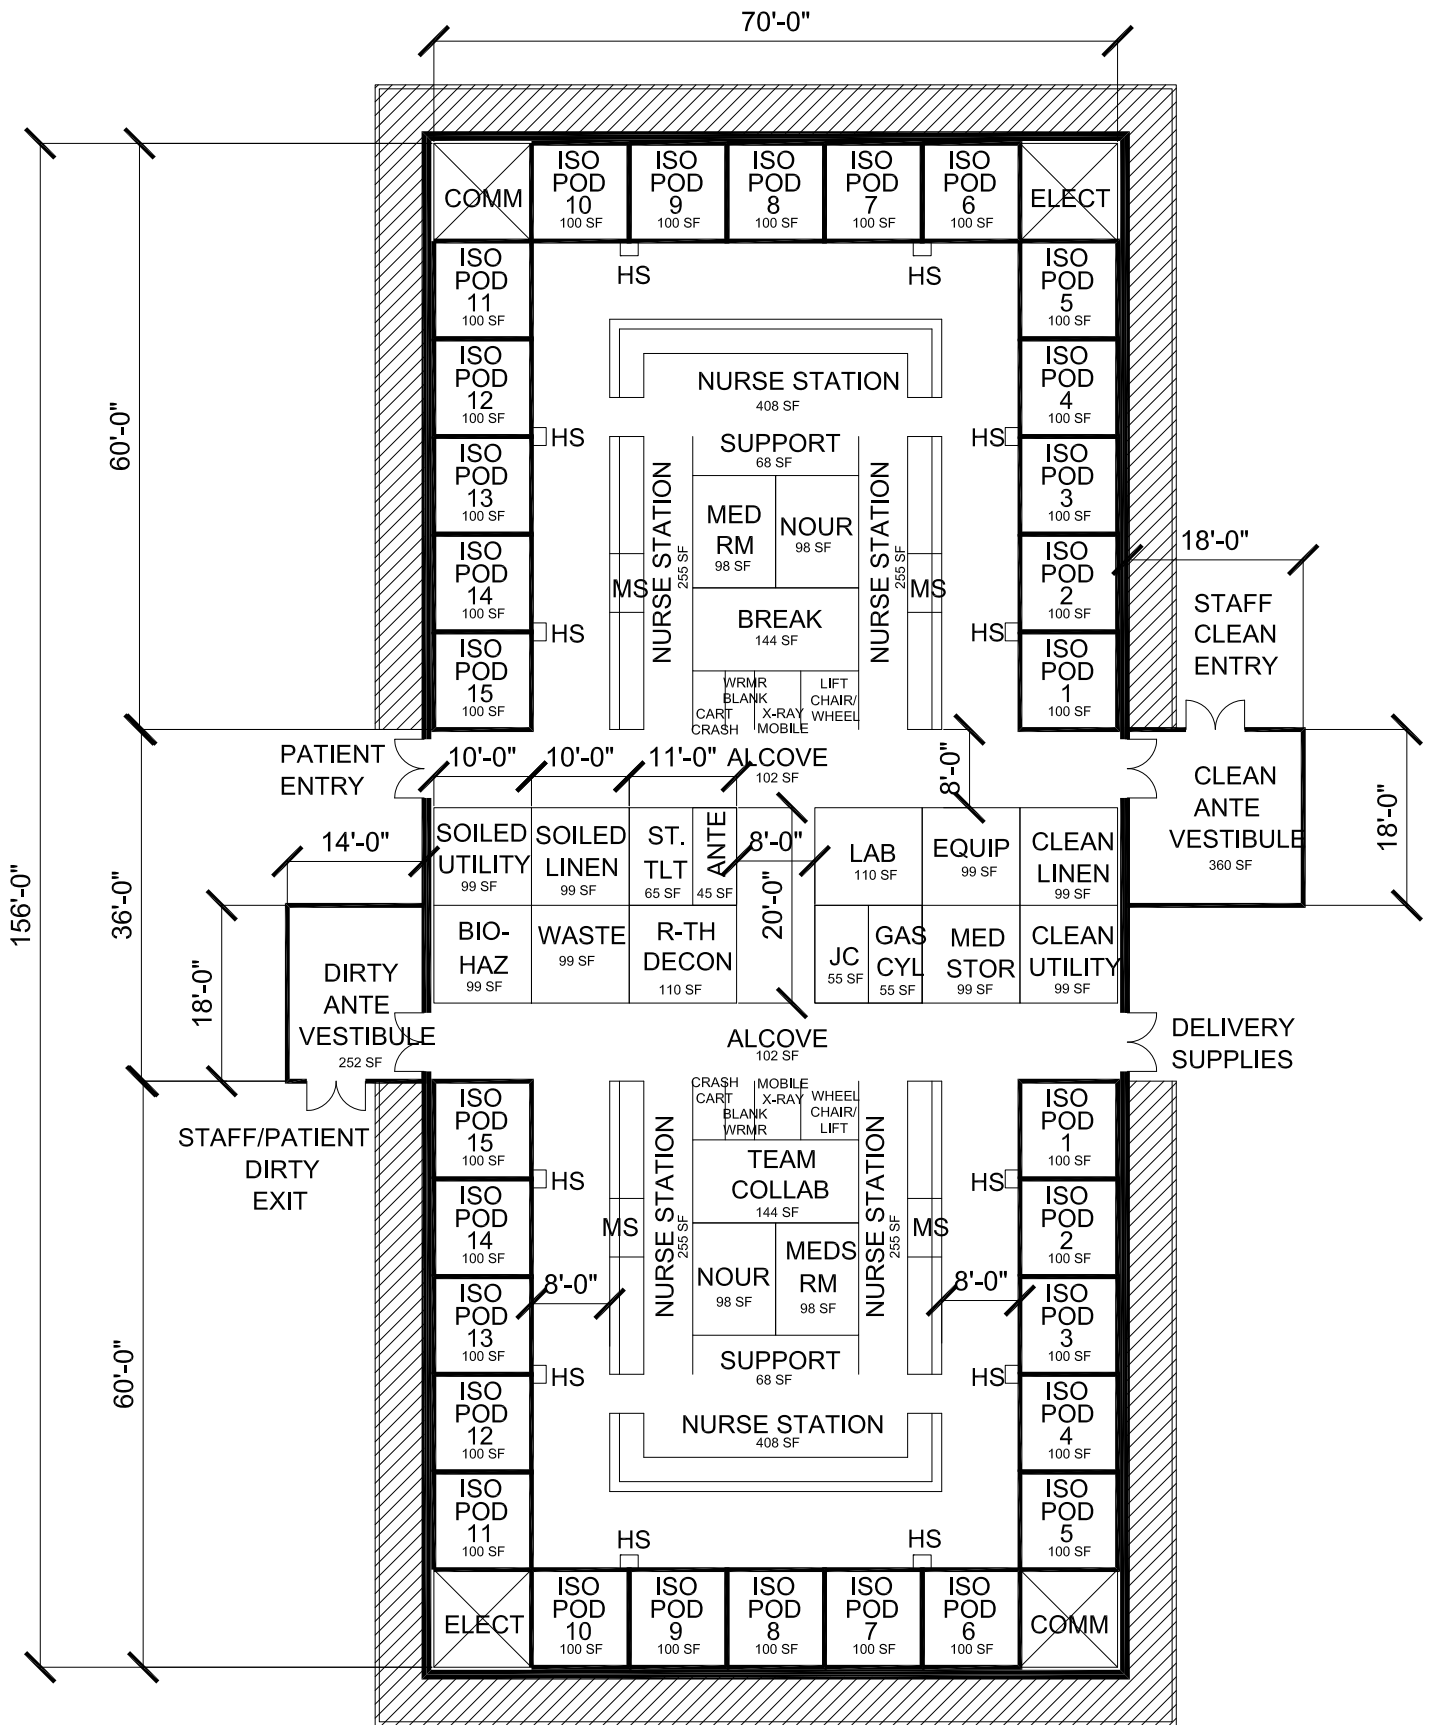

10,920 SF

A2HC - TWO BLOCK ARRANGEMENT


(30) ISOLATION PODS/BEDS (CAT 2 ISOLATION ACUTE
W/SUPPORT SPACES PER PFD)

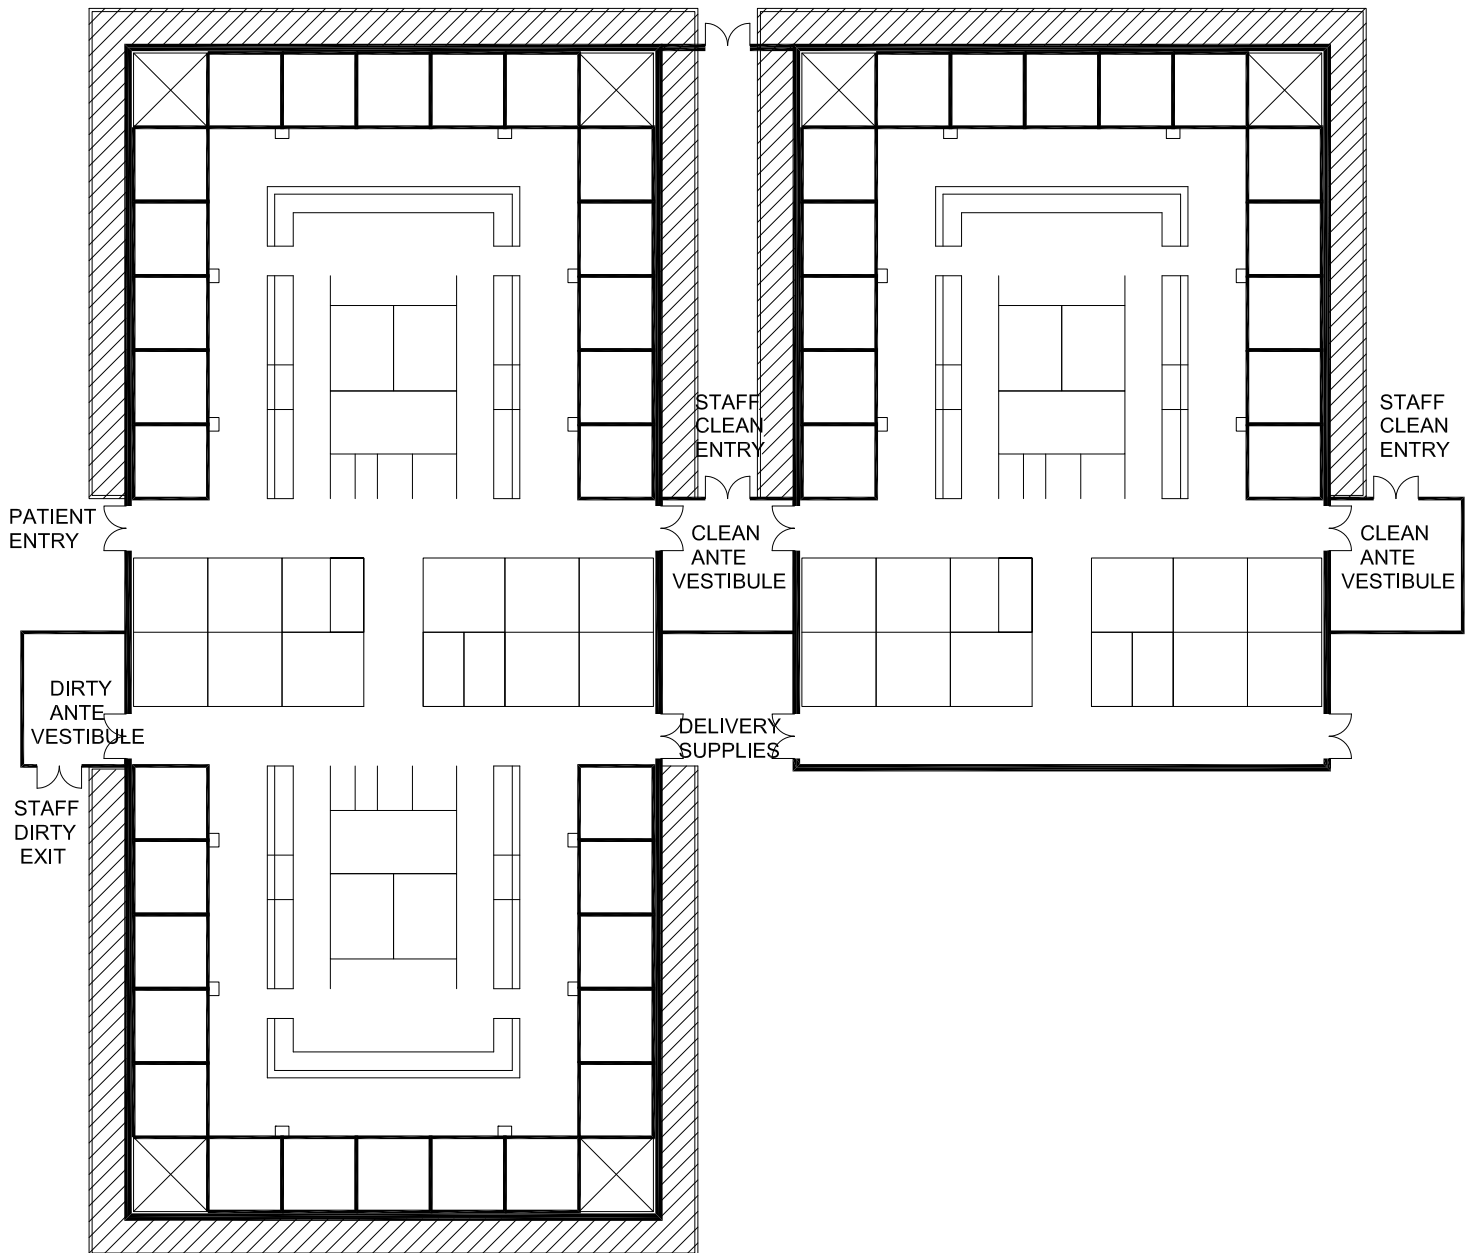


17,640 SF

A2HC - THREE BLOCK ARRANGEMENT

(45) ISOLATION PODS/BEDS (CAT 2 ISOLATION ACUTE
W/SUPPORT SPACES PER PFD)

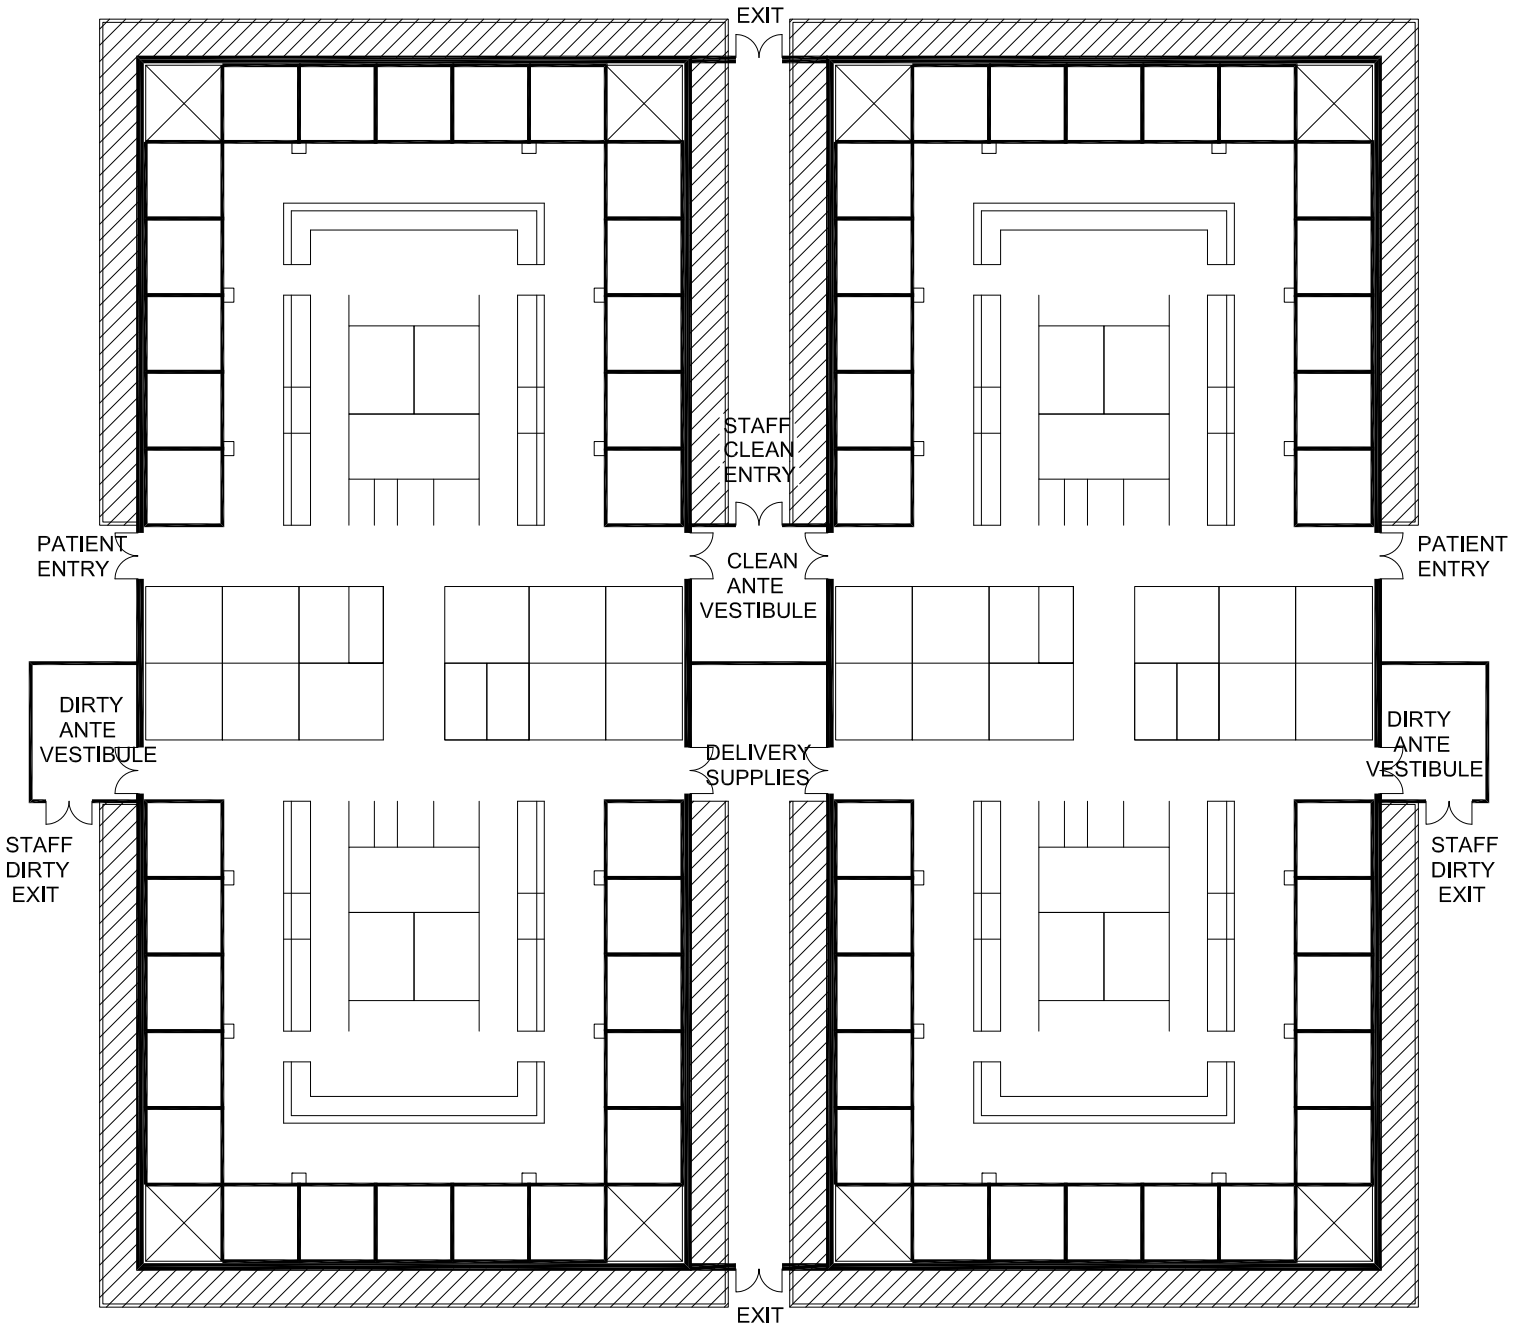


21,840 SF
 A2HC - (FOUR BLOCK/TWO MODULE) CLUSTER ARRANGEMENT
 (60) ISOLATION PODS/BEDS (CAT 2 ISOLATION ACUTE
 W/SUPPORT SPACES PER PFD)

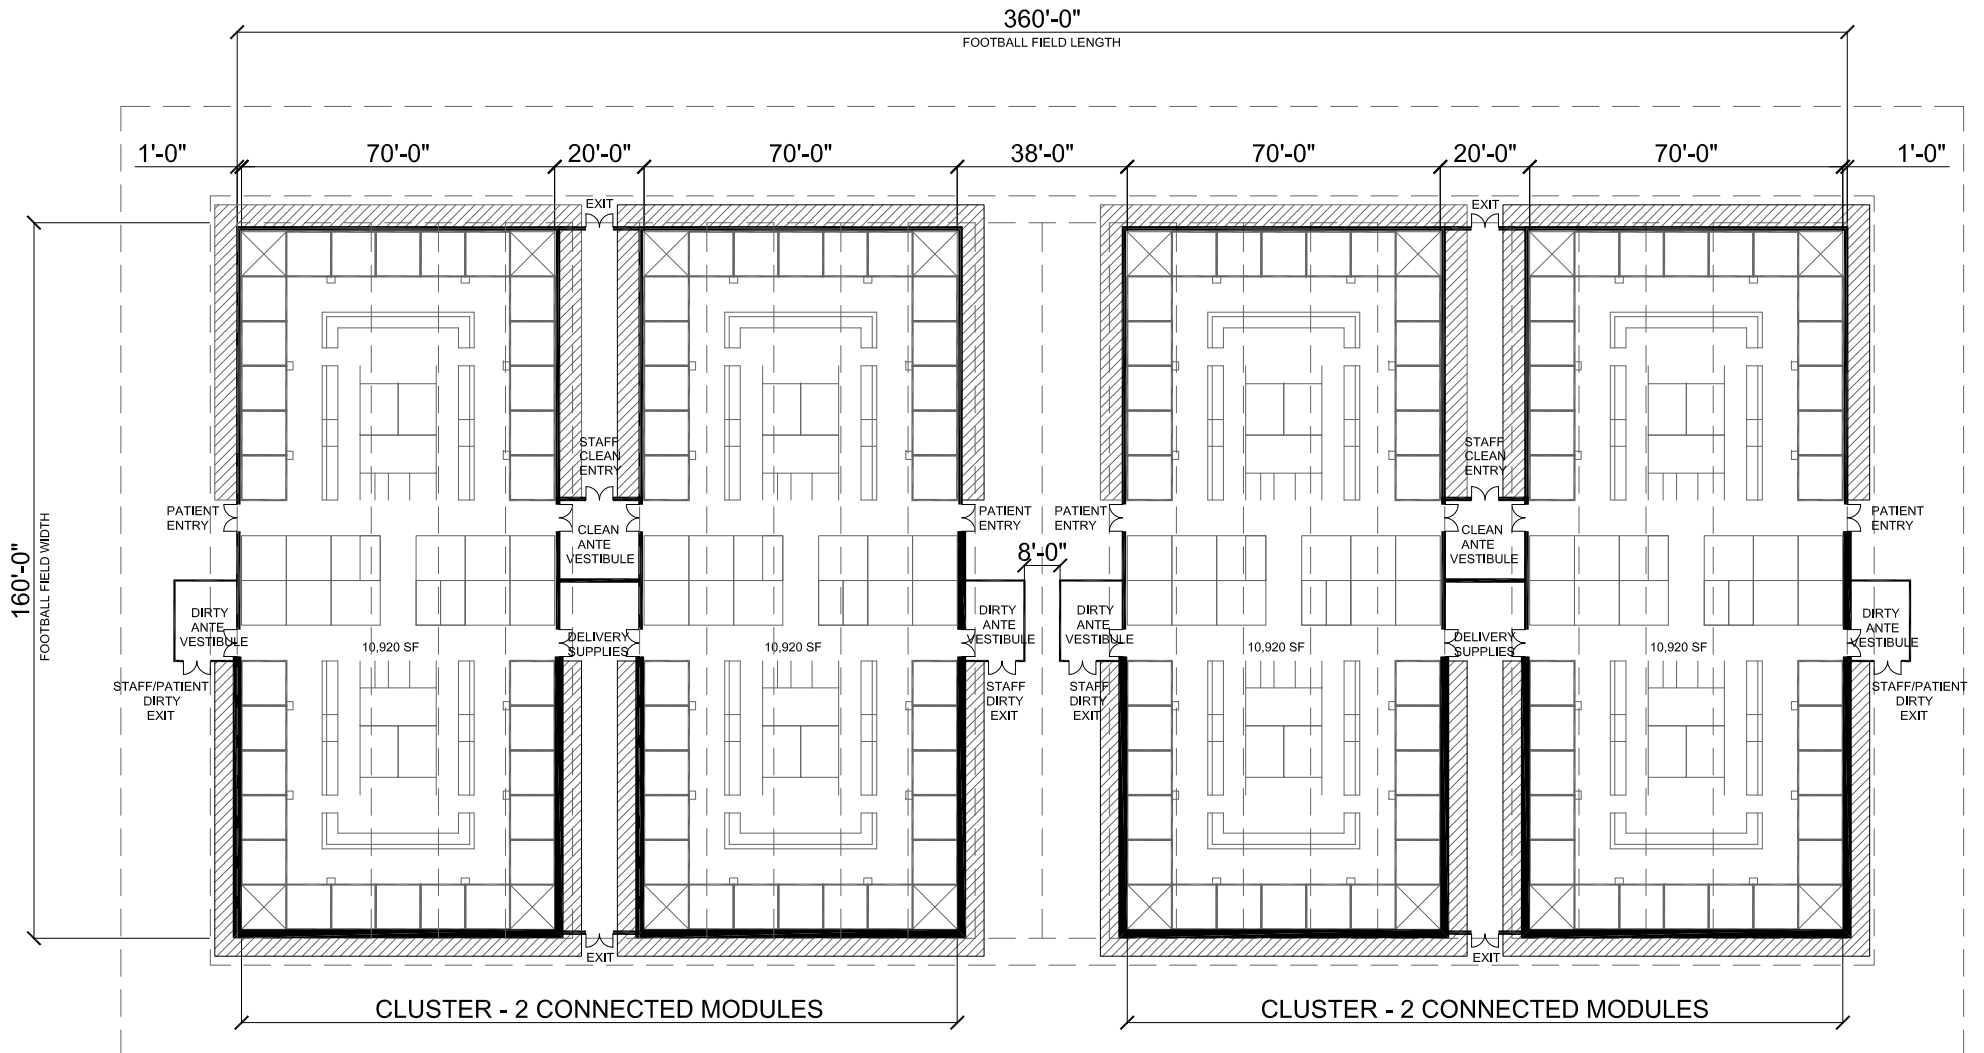


43,680 SF


A2HC TYPICAL LAYOUT - TWO CLUSTER ARRANGEMENT WITH PERIMETER WALL AND ANTE VESTIBULES
 (120) ISOLATION PODS/BEDS (CAT 2 ISOLATION ACUTE W/SUPPORT SPACES PER PFD)

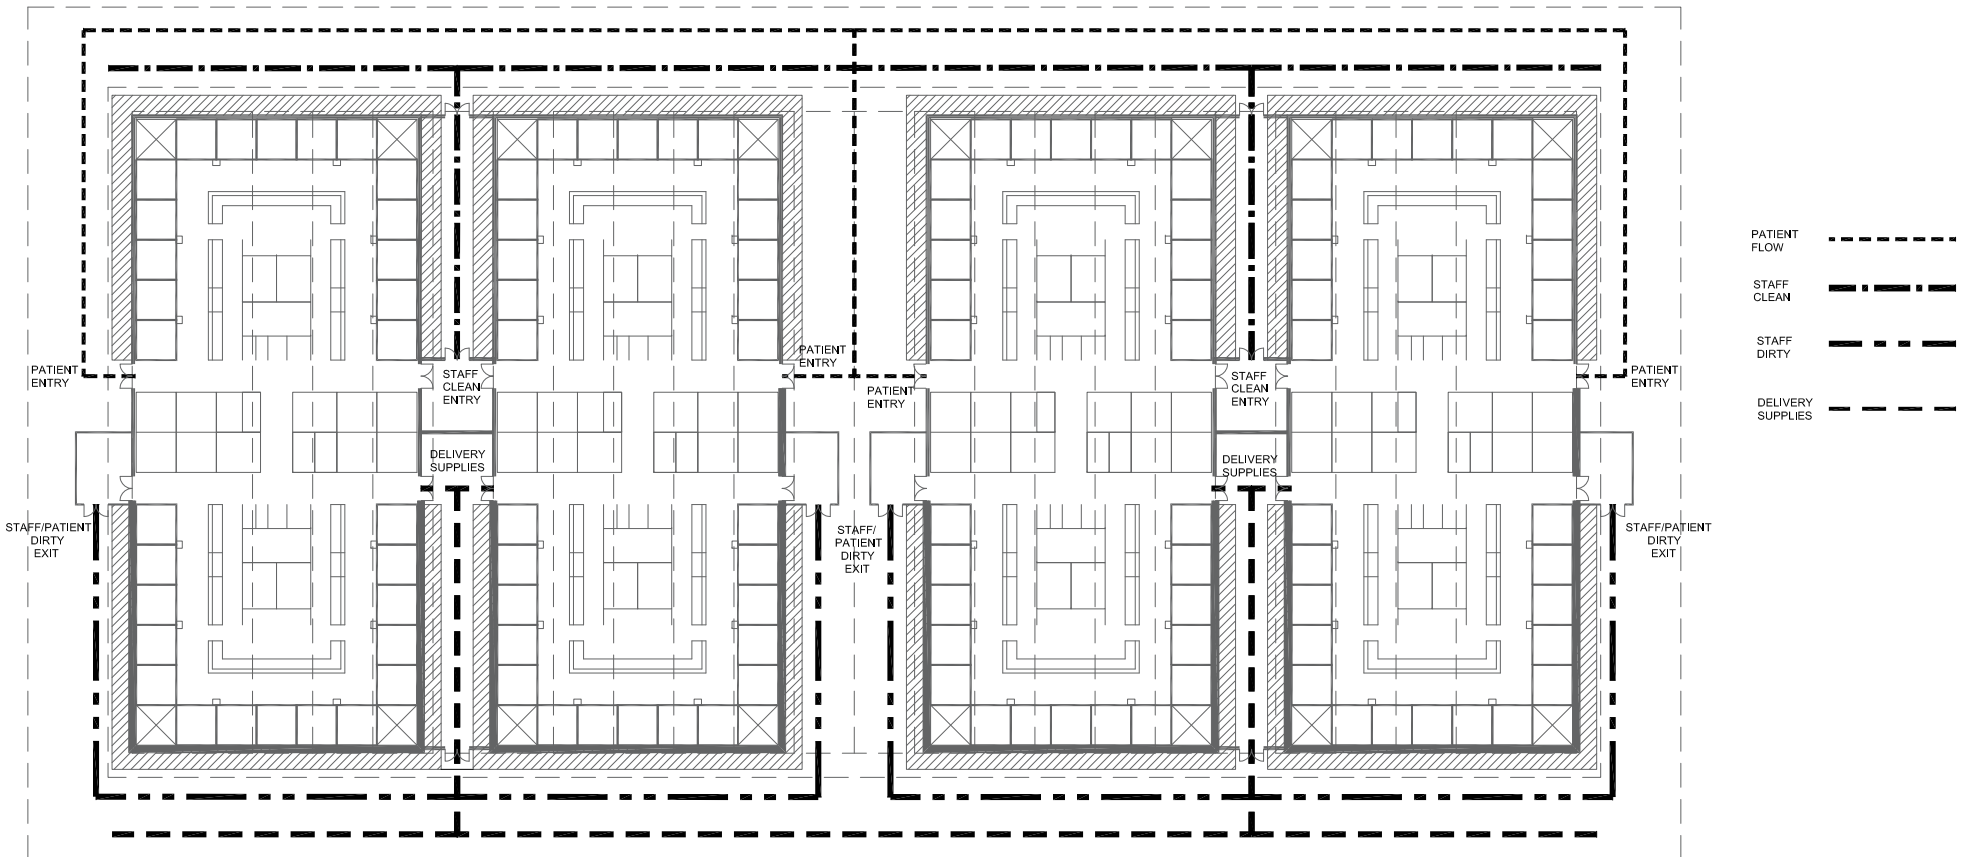

TRAFFIC FLOW/ STAFF / PATIENTS / DELIVERIES / ETC.
 A2HC - TWO MODULE GROUPING WITH PERIMETER WALL AND ANTE VESTIBULES

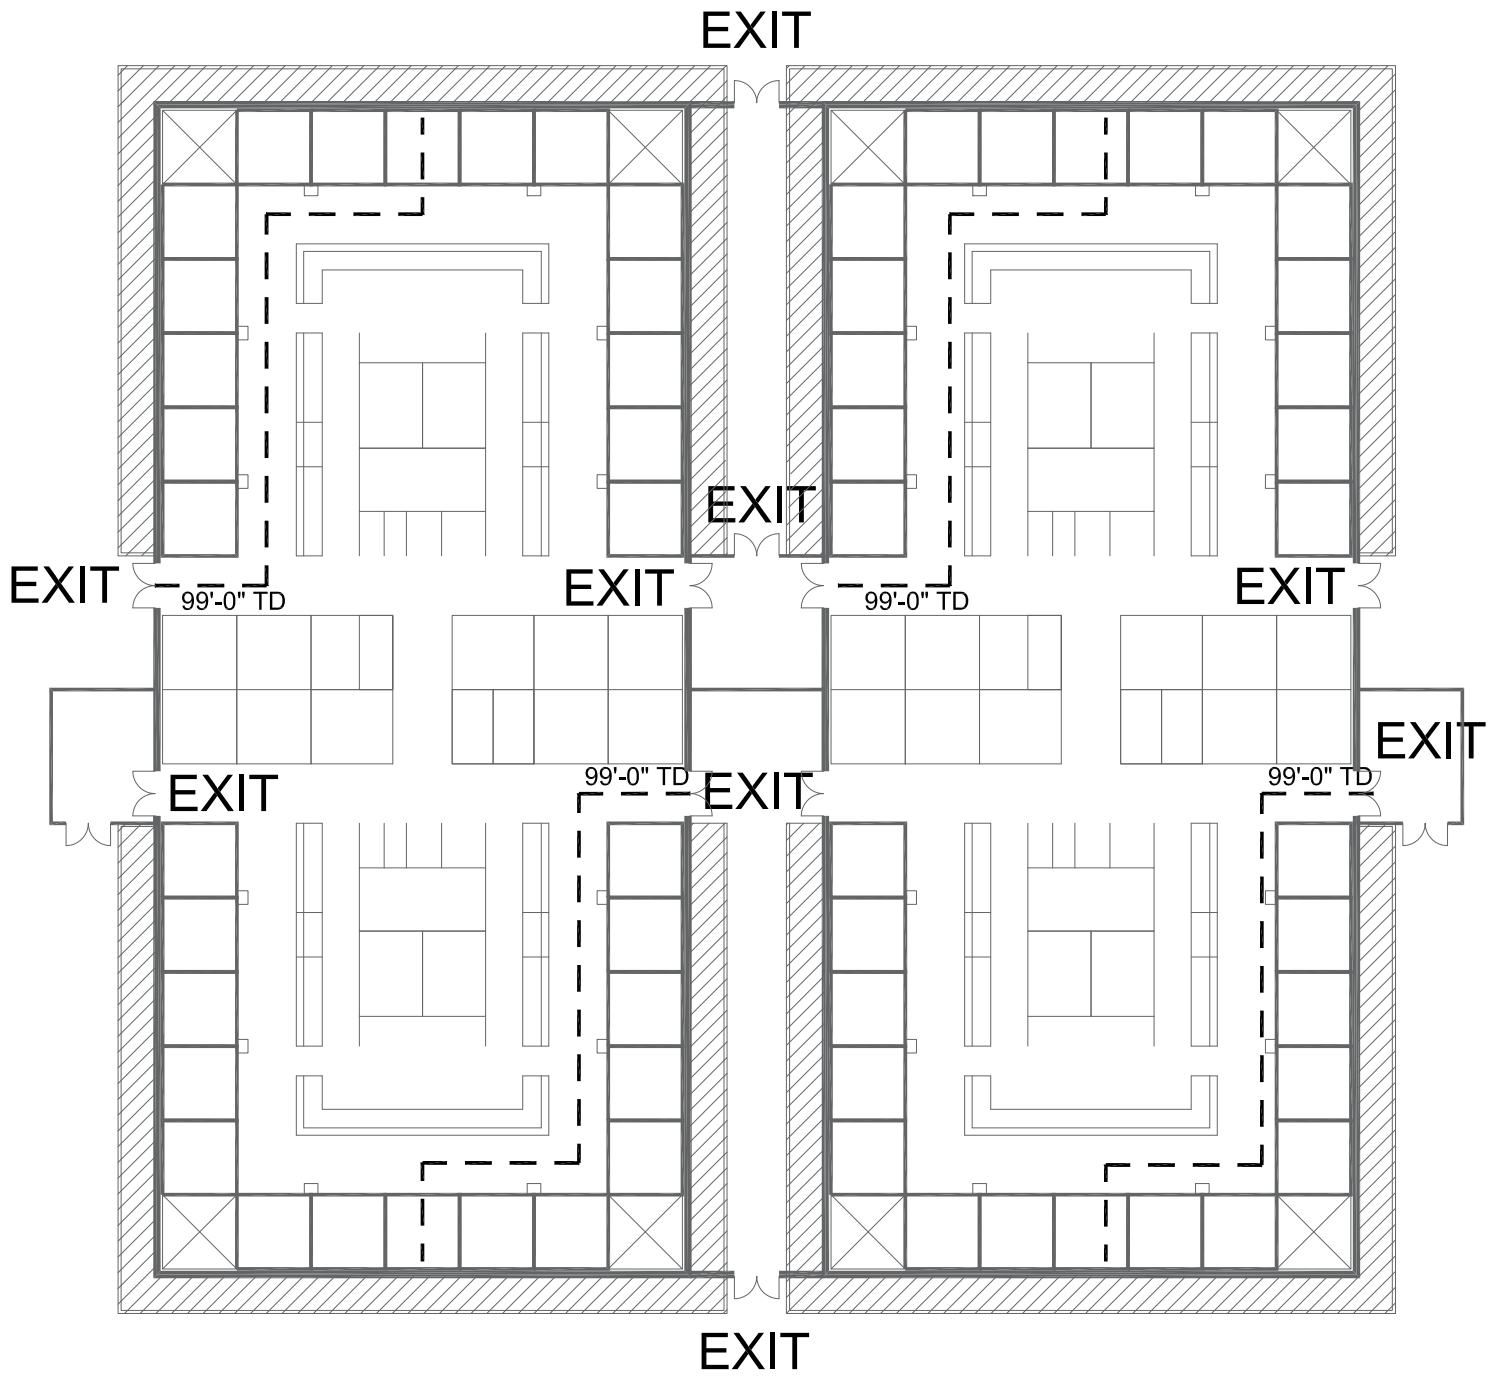

A2HC - FOUR BLOCK CLUSTER ARRANGEMENT (TWO MODULE)
 LIFE SAFETY - TRAVEL DISTANCE

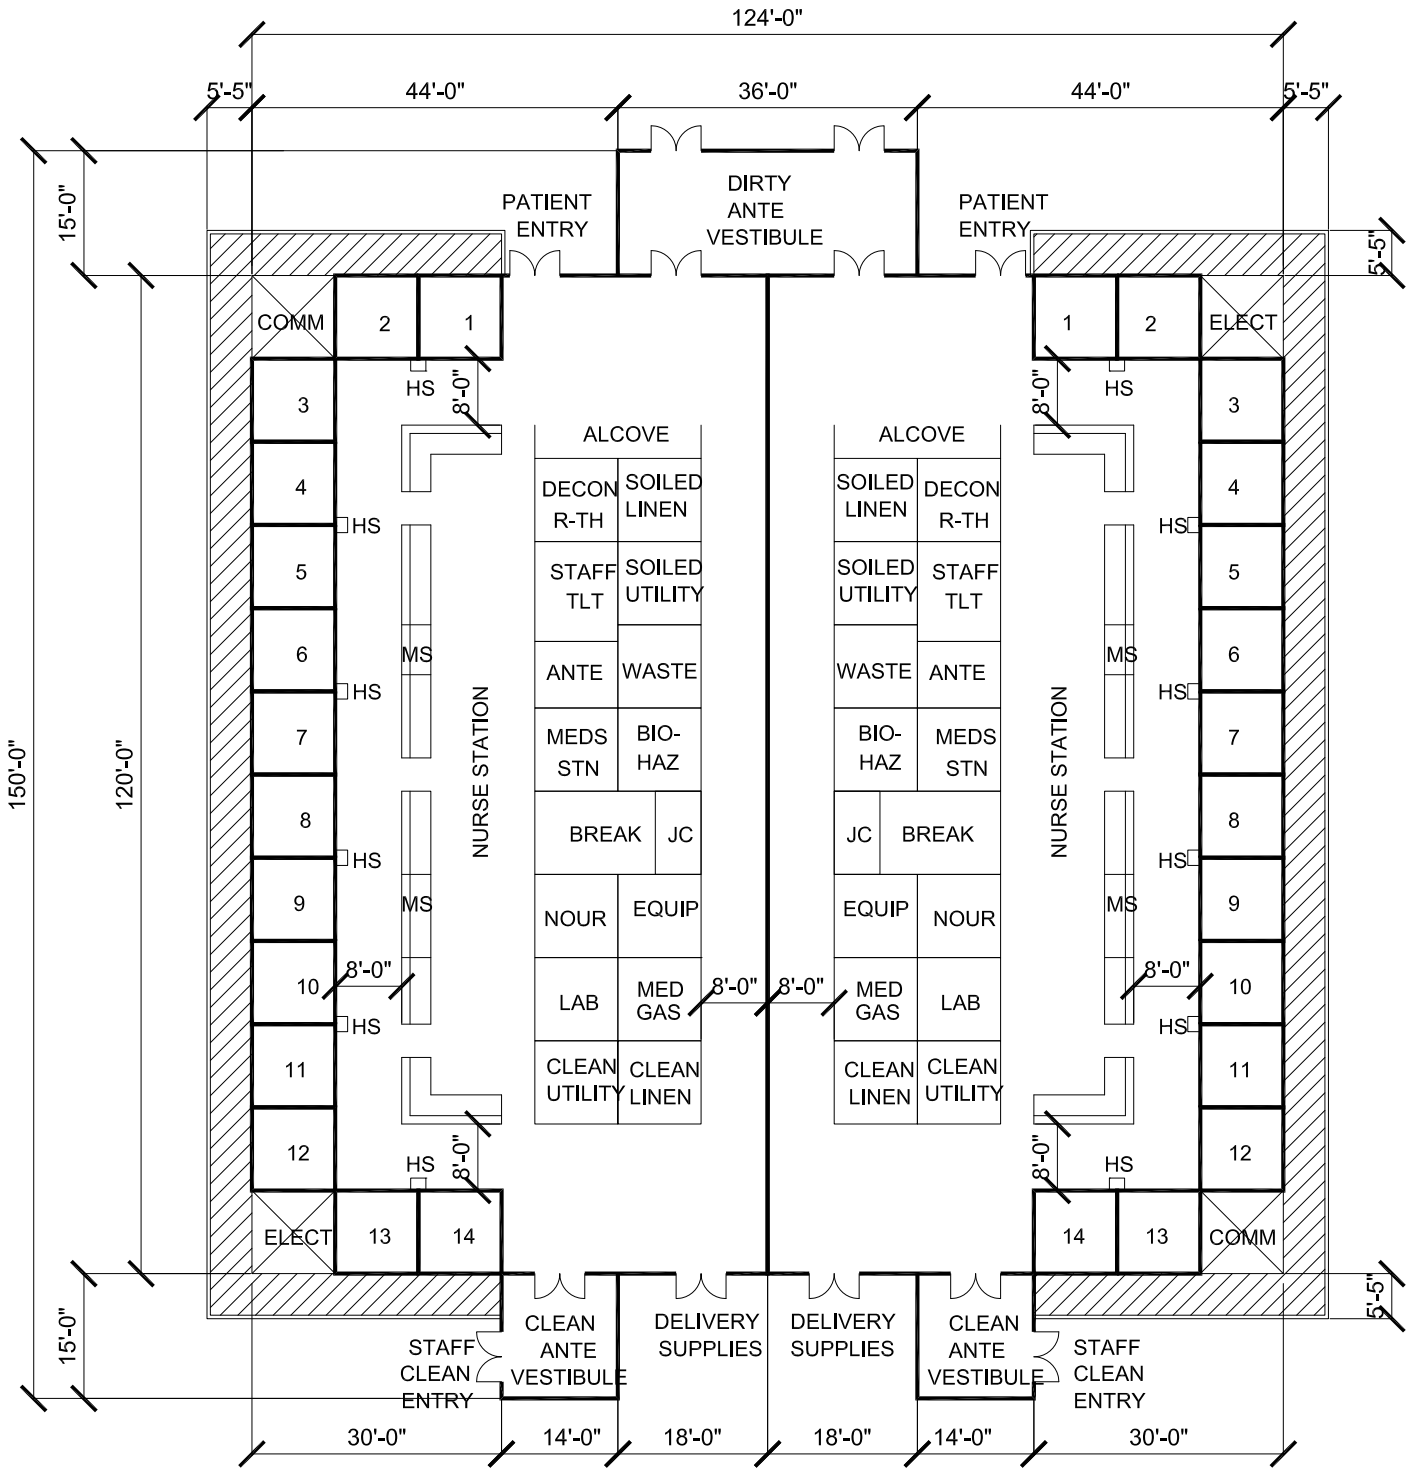

14,880 SF
 A2HC - TWO BLOCK MODULE ARRANGEMENT (ALTERNATE OPTION)
 (28) ISOLATION PODS/BEDS (CAT 2 ISOLATION ACUTE
 W/SUPPORT SPACES PER PFD)